


Architectural drawing of a building facade. The drawing shows a grid pattern with various annotations. At the top, there is a section labeled '4.452 B28.51' and '430.291.03'. Below this, there is a section labeled '7' and '7-2'. The drawing includes a large section labeled '20' and a section labeled 'd'. The drawing also includes a section labeled 'd' and 'd'. The drawing is a technical architectural drawing with various lines and annotations.

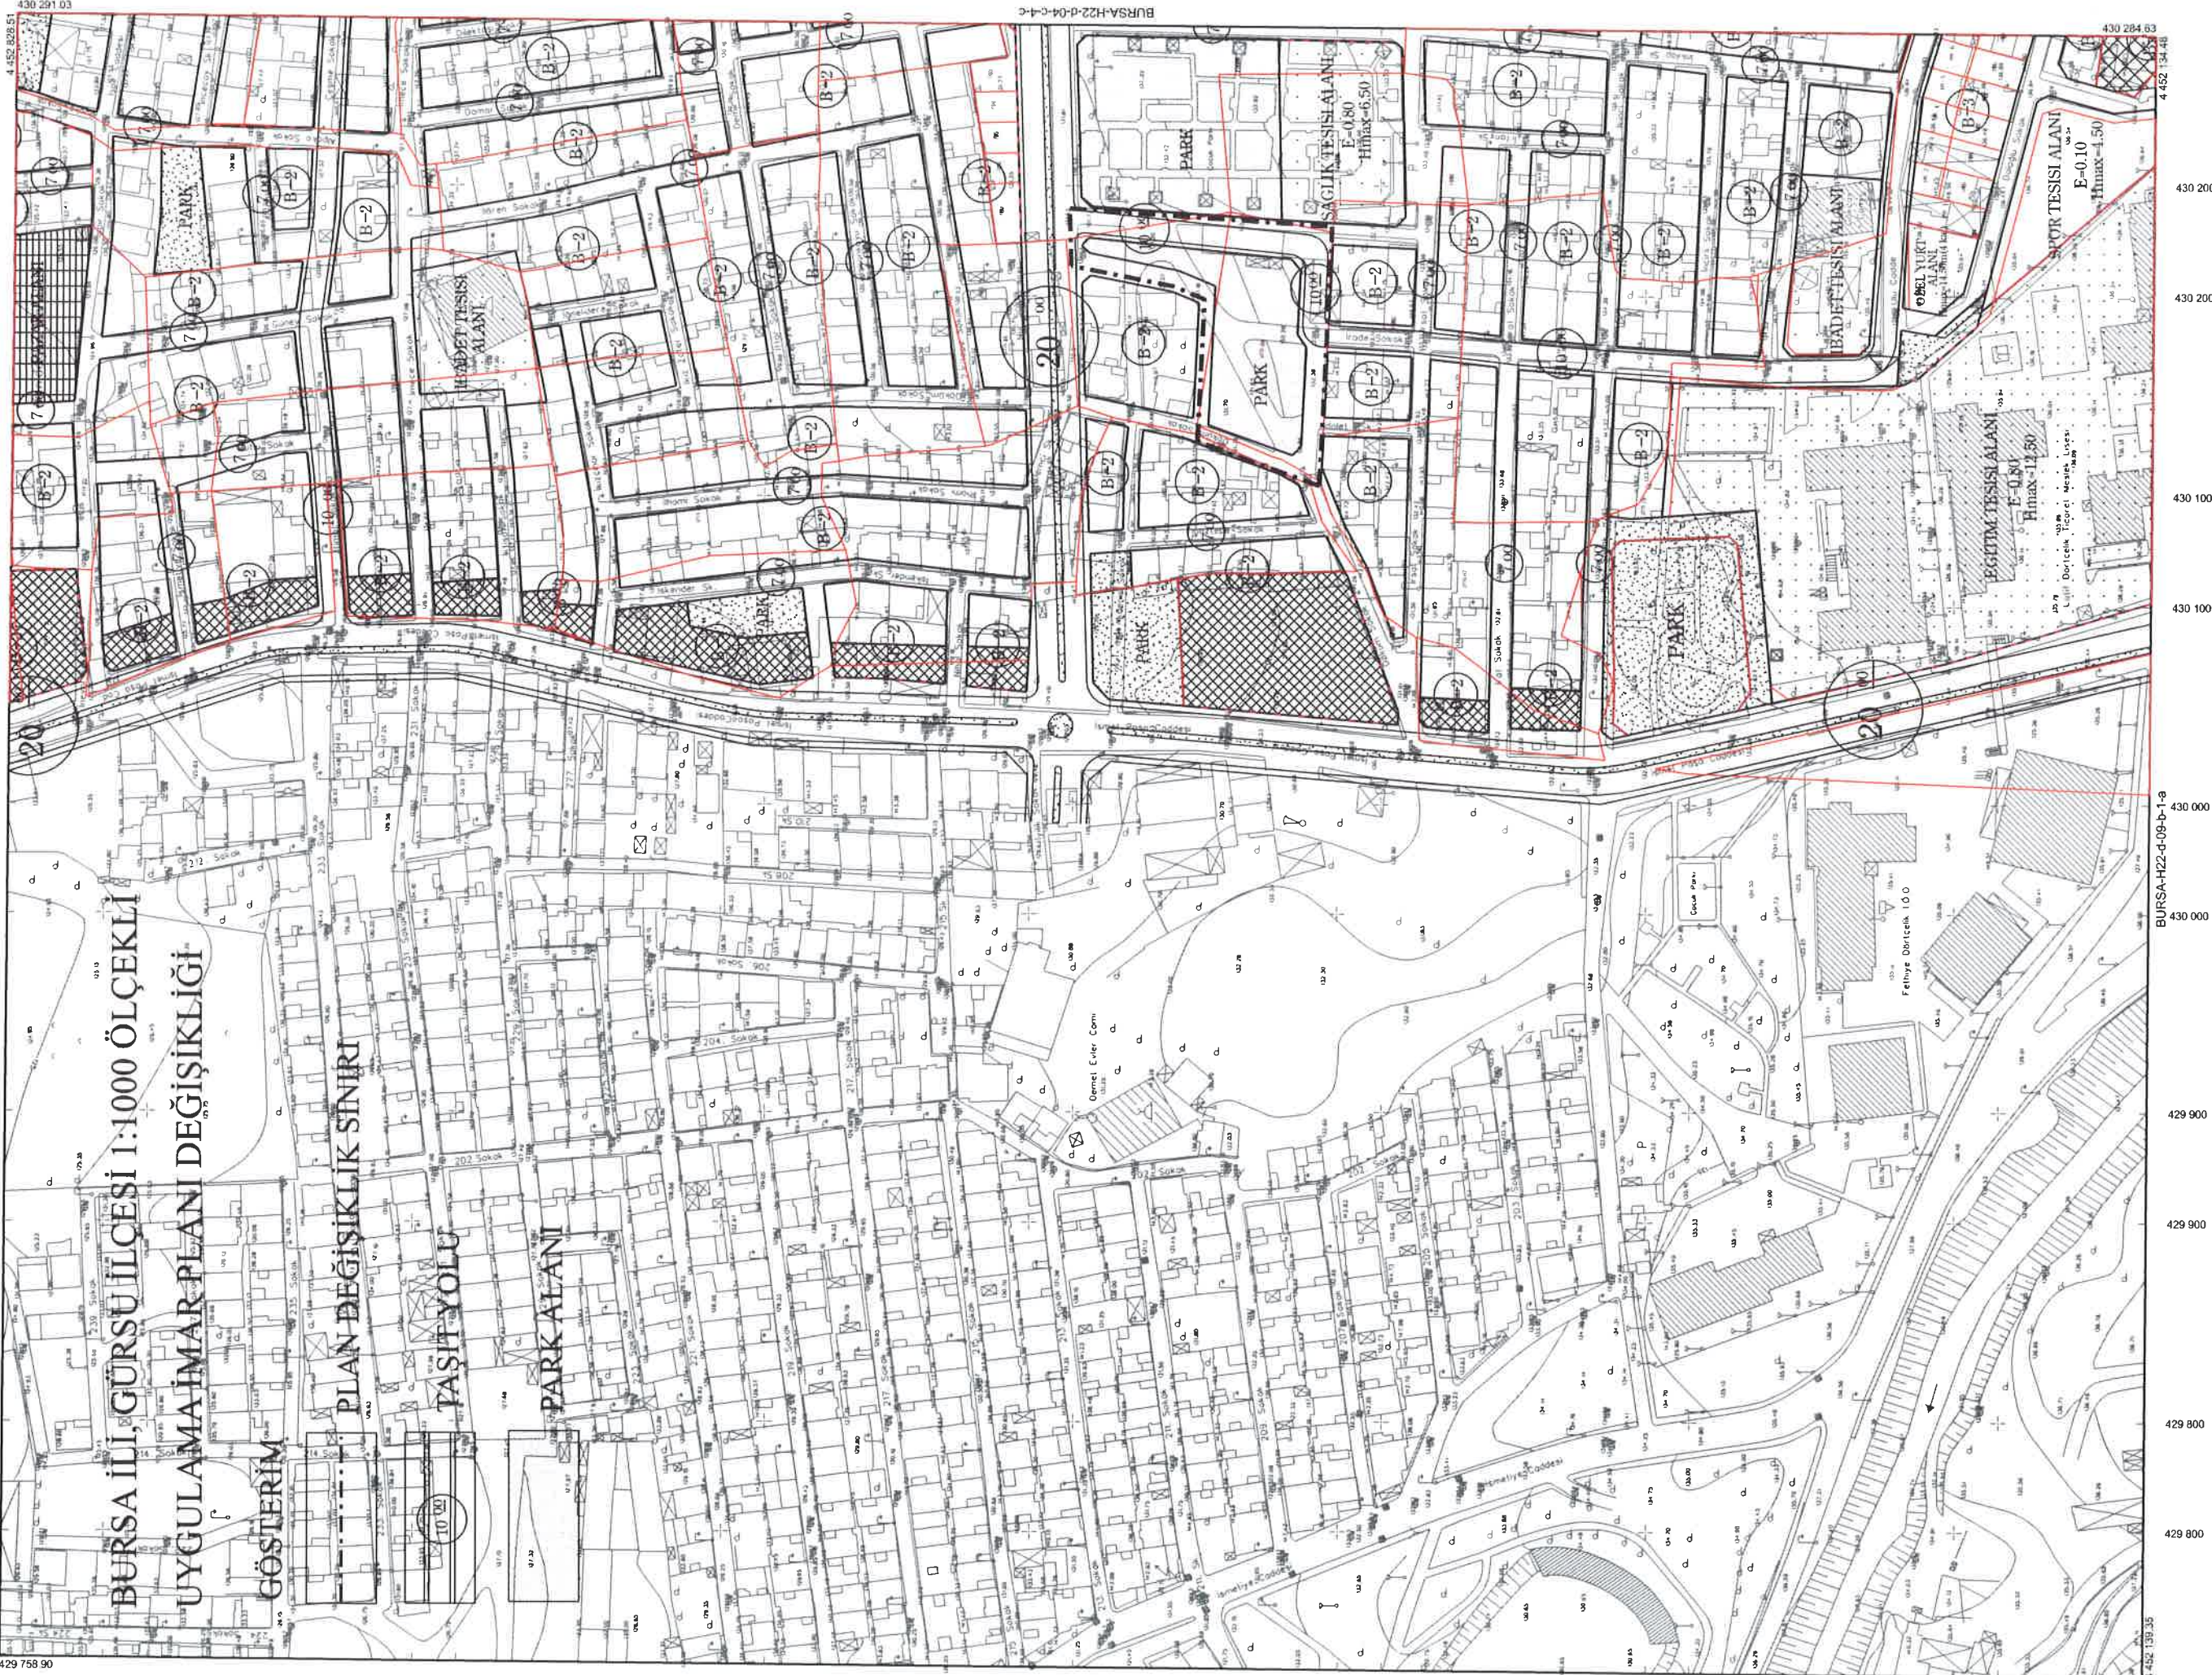

1:1000

Bakanlıklar arası 15 Temmuz 2015 tarihli "Büyük Ölçekli Harita ve Harita Bilgileri Üretim Yönetmeliği" ne uygun olarak fotogrametrik yöntemle üstelien bu haritanın yapımında :

ITRF-96 Koordinat sisteminde 2005 0 Epogunda Öretilmiştir.
Dönüşüm parametreleri kullanılarak Datum ED-50 ye dönüştürülmüştür.

DÖNÜŞÜM:

+ ED-50 KOORDINAT SISTEMI

\\H22D04C4D dan 16.8.2017 10:05:10
L:\J\JUMU1141

YÜKLENCİ FİRMA
Meşcioglu Müh. Müh. A.Ş.

Hasan Yavaş Arkan

Prof. Dr. Şenol KUŞCU

Mural SANCAR Mural KARAOĞLU

Melimet Sait AYIK

İsmail Hakkı ÇETİNAVCİ

Recep ALTINPE

Büyükşehir Belediye Başkanı

ONAY

2010/11